

---

**TABLE OF CONTENTS**

---

Specifications .....	20-2
Quick Spec Guide .....	20-3
Elevations: 1/4" Scale .....	20-5
1-Panel Units .....	20-7
2-Panel Units .....	20-8
Glazing Options .....	20-9
Trim Options .....	20-12
Rail, Panel & Sill Options .....	20-13
Mullion Details .....	20-16
Grille & SDL Patterns .....	20-17
Clear Opening and Daylight Specifications .....	20-18
Unit Sizing, Rough Openings & Masonry Openings .....	20-20
Section Details: 3" Scale .....	20-21

**PRODUCT SPECIFICATIONS****EXTERIOR FINISH**

Exterior aluminum surfaces are finished with a fluoropolymer (70% Kynar 500®) multi-coat finish system to meet the performance standards required by AAMA specification #2605. Standard colors include Brilliant White, Chestnut Bronze, Desert Sand, French Vanilla, Hartford Green, Mesa Red, Black Licorice, Heirloom White, Hunter Green, Redwood, Sage Brown, and Smoke. Options include: 27 Luxury Colors and Clear Satin Anodized finish. Three copper finishes are available on door panels.

**AURALAST® WOOD**

AuraLast® wood is fundamentally different from wood treated in traditional millwork preservation processes in that it uses a proprietary vacuum/pressure process to provide protection throughout the wood parts used to make windows and doors. AuraLast® wood is distinguished from wood using traditional preservation methods by its unique ability to achieve greater penetration of the active ingredients into the wood parts, with a minimum treatment penetration of 92%.

**INTERIOR FINISH**

All interior surfaces are unfinished clear pine ready for on-site finishing. Optional interior wood species include vertical grain Douglas Fir, Mahogany and Pacific Coast Red Alder. Primed interior also available.

**FRAME**

Frame is assembled from select kiln-dried pine AuraLast® wood on all exterior parts. Exterior surface is covered with .050 gauge extruded aluminum cladding. Standard jamb width is 4-9/16".

**PANELS**

1-23/32" thick select kiln-dried pine AuraLast® wood. Exterior surface is covered with .024 gauge roll formed aluminum cladding. The top and bottom rails are formed from solid Western Pine veneers laminated to a kiln dried edge-and-end-glued core, while the stiles have the same veneer laminated to a Timberstrand core. The standard layout is 6-5/8" top rail and stiles, and a 10-1/4" bottom rail.

**GLAZING**

Insulating glass is constructed from two panes of tempered glass, utilizing a continuous roll formed stainless steel spacer with dual seal sealant. A computer-controlled application of clear silicone is used to bed the exterior of the insulating glass into the panel. An acrylic sealant is used to bed the interior. All insulating glass units comply with the performance requirements of IGCC in accordance with either ASTM E774 or E2190.

**GLAZING OPTIONS - TEMPERED**

Tempered insulating glass available in Low-E with Argon, Low-E, Low-E 366, Clear, Neat Glass, Seedy Reamy, tinted, reflective, or obscure, or other specialty glass as specified. Preserve® film is a 0.003" thick polyethylene film with a low tack acrylic adhesive applied to the glass for protection during shipping and installation. Installations at 4,000 foot elevations and higher require a capillary tube to equalize environmental stress (otherwise known as High Altitude glazing). High altitude glazing does not allow the use of Argon as listed under glazing options

**WEATHER-STRIPPING**

Engineered system with dual foam filled bulb seal compressed between the exterior of the panel and the frame in a continuous plane on all four sides. A Pemko two-piece adjustable astragal is applied to each panel on double door applications.

**SILL**

The sill is a dark bronze anodized aluminum, 1/2" high to meet the standards set forth by the ADA for handicap access. A door shoe/kick plate with an integral sweep is applied to the panel.

**HARDWARE**

The door panels are mounted into the frame utilizing steel based ball bearing hinges in Brushed Chrome, Polished Brass or Oil Rubbed Bronze. The door panels are not bored for handle sets.

**GRILLES**

**SDL** (Simulated Divided Lites) - extruded aluminum muntins permanently applied to the exterior of the insulating glass unit (not available on textured glass) in 7/8", 1-1/8", or 1-3/8" widths. Profiles are bead stop in all widths, and a putty profile in the 7/8" and 1-1/8" widths only. 1" Copper SDL is also available. SDL is standard with a light bronze internal shadow bar to give a true divided lite appearance. As an option, SDL may be ordered with a silver shadow bar or without a shadow bar. Clear wood interior muntin bars match the exterior muntin width and are permanently bonded to the interior of the glass. Also available is a 2-5/16" SDL bar, which simulates a double-hung checkrail.

**Full Surround Removable Wood Grilles** - Rectangular, unfinished interior clear pine wood grilles in 7/8", 1-1/8", and 1-3/8" are available in patterns selected by the owner.

**GBG** (Grilles between the Glass) - 5/8" flat, 23/32" contour, or 1" contour grilles mounted between the glass panes suspended within the air cavity.

**EXTERIOR TRIM**

Nail flange and drip cap standard with optional extruded aluminum brickmould, 3-1/2" flat, 3-1/2" Adams and Manchester trims. Optional mull covers to accommodate 1" (spread only), 2", 3-1/2" and 6" spread and stud pocket mull.

**EXTENSION JAMBS**

Extension jambs are available for wall depths up to 6-11/16".

**INSTALLATION**

Installation per JELD-WEN Installation Method for Metal Clad Patio Doors. See [www.jeld-wen.com/resources](http://www.jeld-wen.com/resources) for instructions.

See [www.jeld-wen.com](http://www.jeld-wen.com) for architectural and performance information.

**QUICK SPEC GUIDE**


SPECIFICATION	STANDARD FEATURES	OPTIONAL FEATURES <i>Some options may require additional lead times. Consult your JELD-WEN Sales Representative.</i>
<b>EXTERIOR FINISH</b>	<ul style="list-style-type: none"> <li>• Brilliant White</li> <li>• Chestnut Bronze</li> <li>• Desert Sand</li> <li>• French Vanilla</li> <li>• Mesa Red</li> <li>• Hartford Green</li> <li>• Black Licorice</li> <li>• Heirloom White</li> <li>• Hunter Green</li> <li>• Redwood</li> <li>• Sage Brown</li> <li>• Smoke</li> </ul>	<ul style="list-style-type: none"> <li>• Black Emerald</li> <li>• Bone White</li> <li>• Bronze</li> <li>• Buckskin</li> <li>• Cambridge White</li> <li>• Capri Blue</li> <li>• Cascade</li> <li>• Champagne</li> <li>• Clover Mist</li> <li>• Dark Buckskin</li> <li>• Dark Ivy</li> <li>• Deep Summer</li> <li>• Garnet</li> <li>• Haverstraw</li> <li>• Hudson Blue</li> <li>• Ivory</li> <li>• Ivy</li> <li>• Liberty Blue</li> <li>• Mocha Cream</li> <li>• Mosaic Green</li> <li>• Pueblo Tan</li> <li>• Rosewood</li> <li>• Scarlet Haze</li> <li>• Sea Foam</li> <li>• Teal</li> <li>• Wedgewood</li> <li>• White</li> <li>• Clear Satin Anodized</li> <li>• Custom Color Matching</li> </ul> <div style="border: 1px solid black; padding: 5px; margin-top: 10px;"> <p>Panel Only:</p> <ul style="list-style-type: none"> <li>• Bright Copper</li> <li>• Speckled Patina Copper</li> <li>• Hand Rubbed Patina Copper</li> </ul> </div>
<b>EXTERIOR TRIM</b>	<ul style="list-style-type: none"> <li>• Drip Cap &amp; Nailing Fin</li> </ul>	<ul style="list-style-type: none"> <li>• Extruded Aluminum Brickmould</li> <li>• Adams Casing</li> <li>• 3-1/2" Flat Casing</li> <li>• Manchester Casing</li> <li>• Folding Nailing Fin</li> </ul>
<b>INTERIOR WOOD</b>	<ul style="list-style-type: none"> <li>• Western Pine</li> </ul>	<ul style="list-style-type: none"> <li>• Pacific Coast Red Alder</li> <li>• Vertical Grain Douglas Fir</li> <li>• Mahogany</li> </ul>
<b>INTERIOR FINISH</b>	<ul style="list-style-type: none"> <li>• Natural</li> </ul>	<ul style="list-style-type: none"> <li>• Priming Available</li> </ul> <p>Pre-finished Interior Options are:</p> <ul style="list-style-type: none"> <li>• Paint - Pure White, Extra White, Natural Choice, Moderate White</li> <li>• Stain - Wheat, Fruitwood, Cherry, Cordovan</li> <li>• Clear Lacquer</li> </ul>
<b>SIZE</b>	<ul style="list-style-type: none"> <li>• Width: 3-0, 3-6, 3-8, 6-0, 7-0</li> <li>• Height: 6-8, 7-0, 8-0, 9-0</li> </ul>	<ul style="list-style-type: none"> <li>• Any Width: 36 to 44</li> <li>• Any Height: 80 to 108</li> </ul>
<b>GLAZING (ALL TEMPERED)</b>	<ul style="list-style-type: none"> <li>• Low-E Tempered Insulating Glass (with Argon)</li> <li>• Preserve® Protective Film</li> </ul>	<ul style="list-style-type: none"> <li>• Clear</li> <li>• Low-E 366</li> <li>• Obscure</li> <li>• Tints: Bronze, Gray, Solex</li> <li>• Reflective: Bronze and Gray</li> <li>• Glue Chip</li> <li>• Safety Laminated in Clear, Bronze or Gray</li> <li>• Neat Glass</li> <li>• Seedy Reamy</li> <li>• Rain</li> <li>• Narrow Reed</li> <li>• Impact Resistant</li> </ul> <hr/> <ul style="list-style-type: none"> <li>• High Altitude (Breather Tube, no Argon)</li> </ul>

*Continued on next page*

**QUICK SPEC GUIDE**

SPECIFICATION	STANDARD FEATURES	OPTIONAL FEATURES <i>Some options may require additional lead times. Consult your JELD-WEN Sales Representative.</i>
<b>GRILLES</b>		SDL Bead Profile: <ul style="list-style-type: none"> <li>• 7/8", 1-1/8", 1-3/8", 2-5/16" with Light Bronze Shadow Bar</li> <li>• 7/8", 1-1/8", 1-3/8", 2-5/16" with Silver Shadow Bar</li> <li>• 7/8", 1-1/8", 1-3/8", 2-5/16" with No Shadow Bar</li> </ul> SDL Putty Profile: <ul style="list-style-type: none"> <li>• 7/8" and 1-1/8" with Light Bronze Shadow Bar</li> <li>• 7/8" and 1-1/8" with Silver Shadow Bar</li> <li>• 7/8" and 1-1/8" with No Shadow Bar</li> </ul> <ul style="list-style-type: none"> <li>• 1" Copper SDL</li> </ul> GBG (Grilles between the Glass): <ul style="list-style-type: none"> <li>• 5/8" Flat, 23/32" Contour, 1" Contour</li> </ul> Full Surround: <ul style="list-style-type: none"> <li>• 7/8", 1-1/8", 1-3/8" Wood Grilles</li> </ul>
<b>HARDWARE</b>	<ul style="list-style-type: none"> <li>• Ball Bearing Hinges</li> <li>• No Handle Set, No Bore</li> </ul>	
<b>HINGE COLOR</b>	<ul style="list-style-type: none"> <li>• Brushed Chrome</li> </ul>	<ul style="list-style-type: none"> <li>• Polished Brass</li> <li>• Oil Rubbed Bronze</li> </ul>
<b>JAMB</b>	<ul style="list-style-type: none"> <li>• Applied, 5/4</li> <li>• 4-9/16"</li> <li>• Handicapped Sill</li> </ul>	<ul style="list-style-type: none"> <li>• Up to 6-11/16"</li> <li>• No Sill</li> </ul>

**GENERAL INFORMATION**

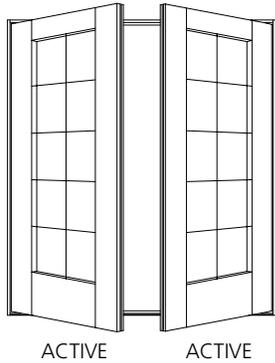


**DIMENSIONAL DOORS**

Clad Epic out-swing doors may be specified as "dimensional" by adjusting the desired rough opening width or height in 1/4" increments from standard.

Clad Epic out-swing doors are available in single & twin styles. The standard size range includes sizes specifically designed for replacement of older door models in existing structures, as well as a full range of "true size" products for architectural consistency.


**OPERATION**

Clad Epic out-swing doors are available in single & twin operating styles. Single panel doors may be specified as stationary (non-venting) or can operate left or right. Two-panel doors feature two operating panels, both of which are active. Configuration and handing is based on viewing the door from the exterior.

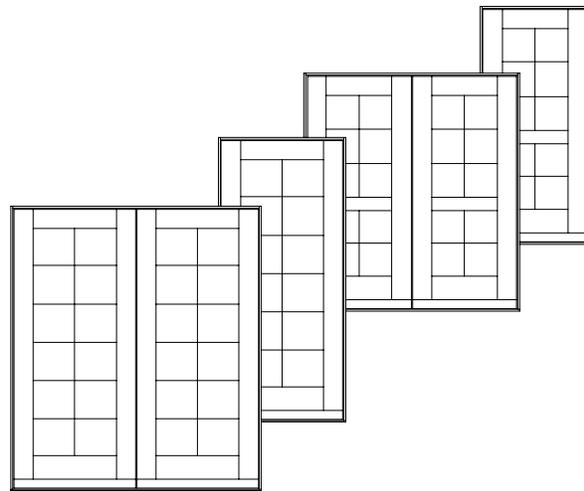

**MULTIPLE ASSEMBLIES**

Clad Epic out-swing doors may be mullled below, or beside other clad door and clad window products. Factory assembled mulls are limited in height (100"), width (150"), and a total area (75 square feet).


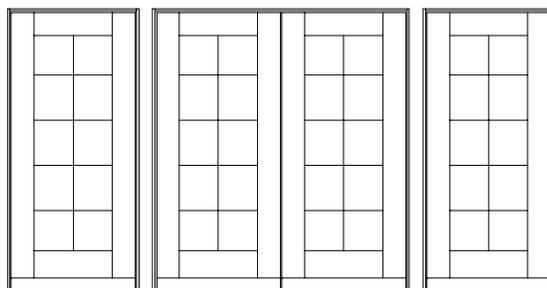


**ELEVATION NOTES**

ELEVATION DRAWINGS UTILIZE A LIMITED NUMBER OF PROJECTED LINES TO PRODUCE A RUDIMENTARY DRAWING INTENDED TO BE USED IN A SMALL GRAPHICAL SCALE. ELEVATIONS ARE VIEWED PERPENDICULAR FROM THE EXTERIOR OF THE STRUCTURE. IF MORE DIMENSIONS ARE NEEDED, USE THE SECTION DRAWINGS FOR MORE COMPLETE DEPICTIONS.

M.O. Brickmould	41 1/4" [ 1048 ]	
M.O. Adams/Flat Casing	44 5/16" [ 1126 ]	
Rough Opening	38 3/4" [ 384 ]	
Frame Size	38" [ 965 ]	
Daylight Opening	22 5/8" [ 575 ]	

Masonry Openings for Brickmould, Flat & Adams Casing.  
(Subtract 1/2" from Masonry Opening for Unit Size)

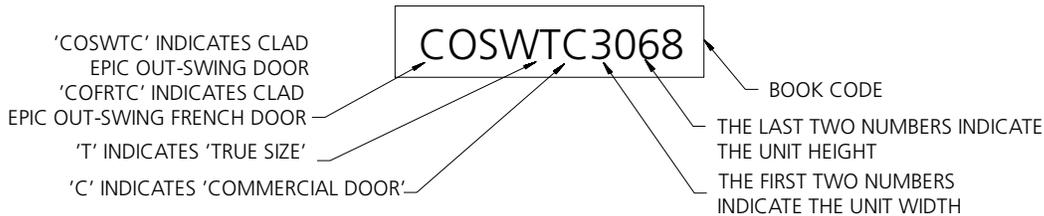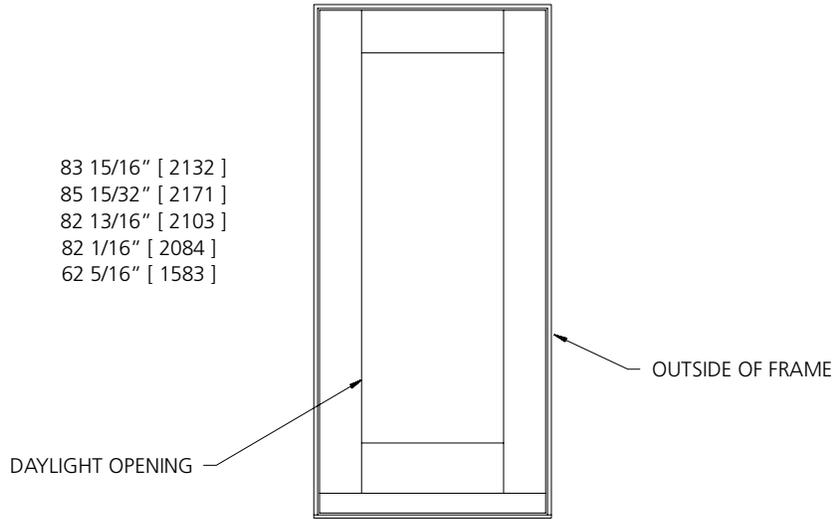

**GENERAL SWINGING DOOR NOTES**

1. CLAD EPIC OUT-SWING DOOR (COSWTC) UNITS ARE AVAILABLE AS OPERATING OR STATIONARY UNITS.
2. UNIT ELEVATIONS ARE SHOWN WITHOUT EXTERIOR TRIM. UNIT SIZES & MASONRY OPENING DIMENSIONS WILL CHANGE WITH THE ADDITION OF EXTERIOR TRIM. SEE THE 'UNIT SIZING, ROUGH OPENINGS & MASONRY OPENINGS' PAGE FOR EXTERIOR TRIM EFFECTS.
3. OPERATING UNITS ARE AVAILABLE AS LEFT OR RIGHT HAND OPERATION.
4. HANDICAP SILL AND 10 1/4" BOTTOM RAILS ARE STANDARD ON ALL UNITS.
5. INTERMEDIATE LOCK RAILS & RAISED PANELS ARE AVAILABLE FOR ALL UNITS.

**1-PANEL UNITS**


**M.O. BRICKMOLD**  
**M.O. ADAMS/FLAT CASING**  
**ROUGH OPENING**  
**FRAME SIZE**  
**DAYLIGHT OPENING**

41 1/4" [1048]  
44 5/16" [1126]  
38 3/4" [984]  
38" [965]  
22 5/8" [575]


47 1/4" [1200]  
50 5/16" [1278]  
44 3/4" [1136]  
44" [1118]  
28 5/8" [727]

49 1/4" [1251]  
52 5/16" [1329]  
46 3/4" [1181]  
46" [1168]  
30 5/8" [779]


83 15/16" [2132]  
85 15/32" [2171]  
83 5/16" [2116]  
82 9/16" [2079]  
62 5/16" [1582]

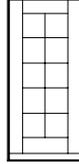

COSWTC3068

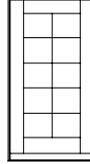


COSWTC3668

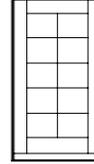


COSWTC3868


87 15/16" [2234]  
89 15/32" [2273]  
87 5/16" [2218]  
86 9/16" [2199]  
66 5/16" [1684]

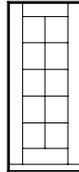

COSWTC3070

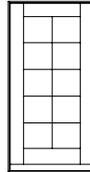


COSWTC3670

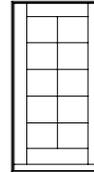


COSWTC3870


99 15/16" [2538]  
101 15/32" [2577]  
99 5/16" [2523]  
98 9/16" [2503]  
78 5/16" [1989]

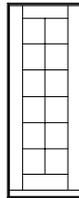

COSWTC3080

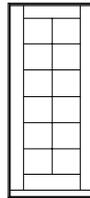


COSWTC3680

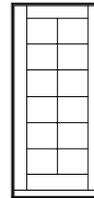


COSWTC3880


111 15/16" [2843]  
113 15/32" [2882]  
111 5/16" [2829]  
110 9/16" [2808]  
90 5/16" [2294]

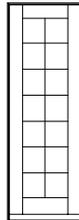

COSWTC3090

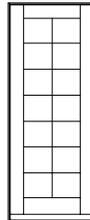

COSWTC3690

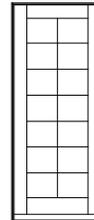

COSWTC3890

**ELEVATION SYMBOL LEGEND:**  
**M.O.** = MASONRY OPENING  
VALUES IN [ ] ARE IN MILLIMETER CONVERSIONS

Note: Elevations shown DO NOT have exterior trim. Subtract 1/2" (12.7) from M.O. (Masonry Opening) for Unit Size. For other Trim Options refer to the Unit Sizing, Rough Opening & Masonry Openings page.

SCALE: 1/8" = 1'


**2-PANEL UNITS**

**M.O. BRICKMOULD**  
**M.O. ADAMS/FLAT CASING**  
**ROUGH OPENING**  
**FRAME SIZE**  
**DAYLIGHT OPENING**


77 9/16" [1970]  
80 5/8" [2048]  
75 1/16" [1906]  
74 5/16" [1888]  
22 5/8" [575]

89 9/16" [2275]  
92 5/8" [2353]  
87 1/16" [2211]  
86 5/16" [2192]  
28 5/8" [727]

83 15/16" [2132]  
85 15/32" [2171]  
83 5/16" [2116]  
82 9/16" [2097]  
62 5/16" [1582]

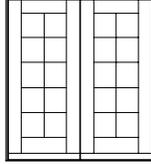


COFRTC6068

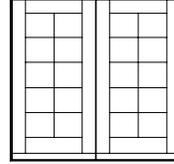


COFRTC7068

87 15/16" [2234]  
89 15/32" [2273]  
87 5/16" [2218]  
86 9/16" [2199]  
66 5/16" [1684]

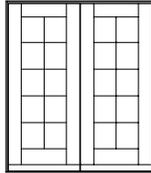


COFRTC6070

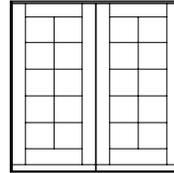


COFRTC7070

99 15/16" [2538]  
101 15/32" [2577]  
99 5/16" [2523]  
98 9/16" [2503]  
78 5/16" [1989]

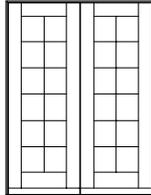


COFRTC6080

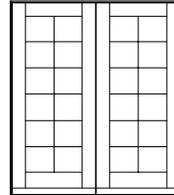


COFRTC7080

111 15/16" [2843]  
113 15/32" [2882]  
111 5/16" [2829]  
110 9/16" [2808]  
90 5/16" [2294]

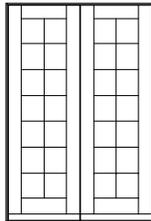

COFRTC6090

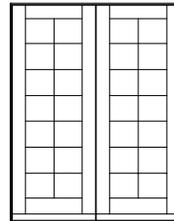

COFRTC7090


**ELEVATION SYMBOL LEGEND:**  
**M.O.** = MASONRY OPENING  
VALUES IN [ ] ARE IN MILLIMETER CONVERSIONS

Note: Elevations shown DO NOT have exterior trim. Subtract 1/2" (12.7) from M.O. (Masonry Opening) for Unit Size. For other Trim Options refer to the Unit Sizing, Rough Opening & Masonry Openings page.


SCALE: 1/8" = 1'

**GLAZING OPTIONS**


**INTERIOR GLAZED**  
INSULATED 3/4" [19] GLASS

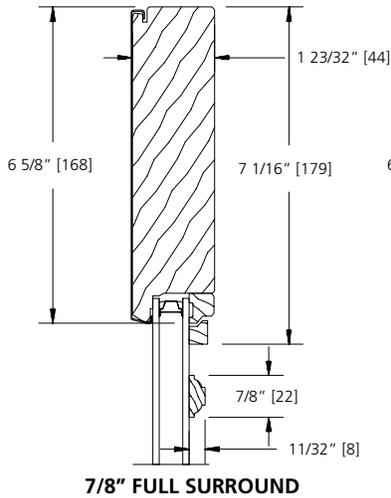


**7/8" FULL SURROUND**

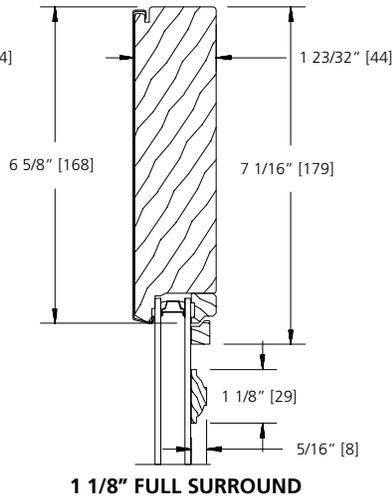


**1 1/8" FULL SURROUND**

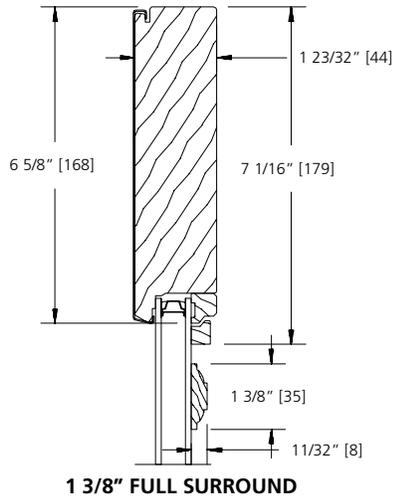


**1 3/8" FULL SURROUND**

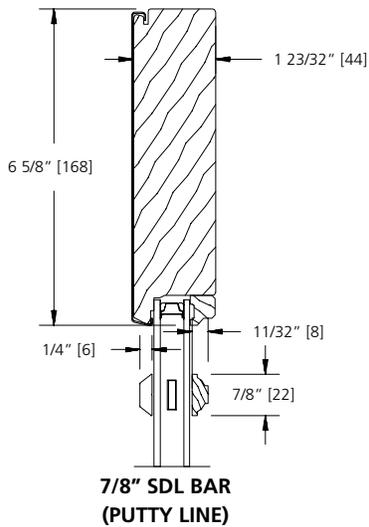


**7/8" SDL BAR  
(PUTTY LINE)**

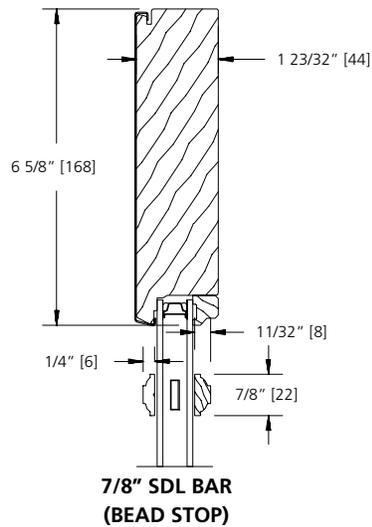


**7/8" SDL BAR  
(BEAD STOP)**

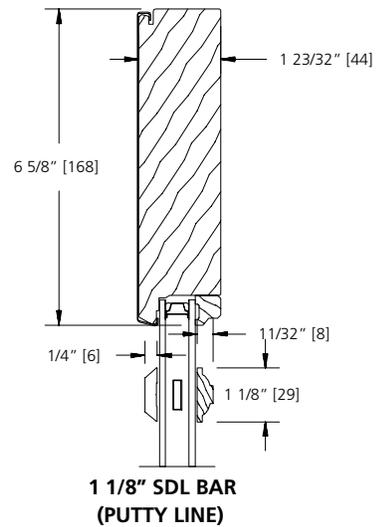


**1 1/8" SDL BAR  
(PUTTY LINE)**

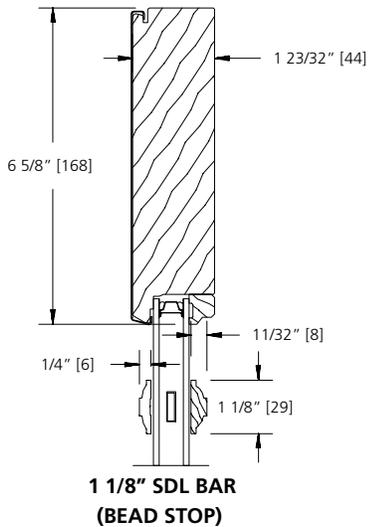

**1 1/8" SDL BAR  
(BEAD STOP)**

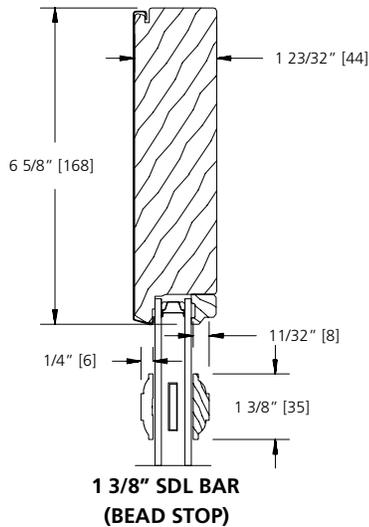

**1 3/8" SDL BAR  
(BEAD STOP)**

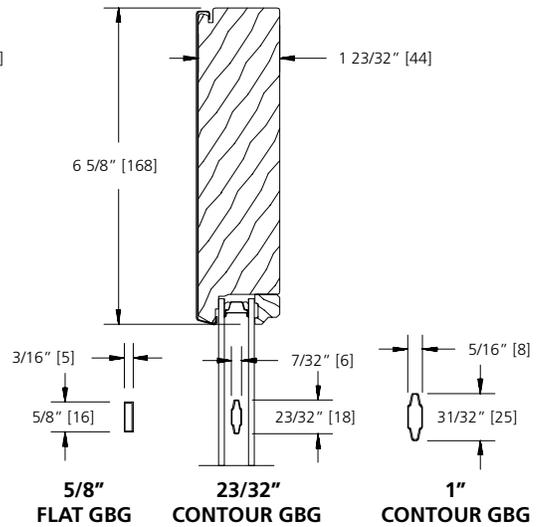

**5/8" FLAT GBG**


**23/32" CONTOUR GBG**

**1" CONTOUR GBG**

SCALE: 3" = 1'

**GLAZING OPTIONS**


**INTERIOR GLAZED**  
SINGLE 1/8" [3] GLASS

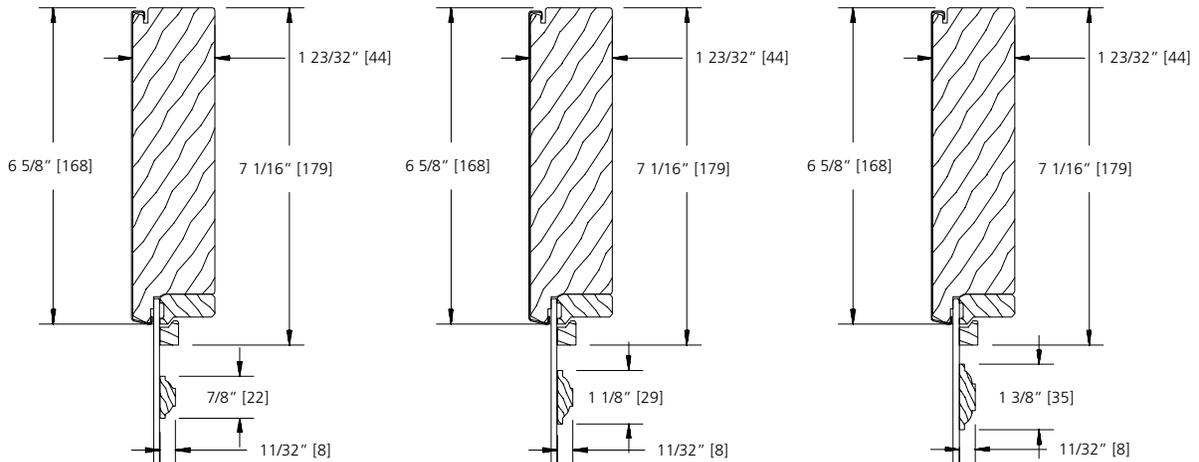

**7/8" FULL SURROUND**

**1 1/8" FULL SURROUND**


**1 3/8" FULL SURROUND**

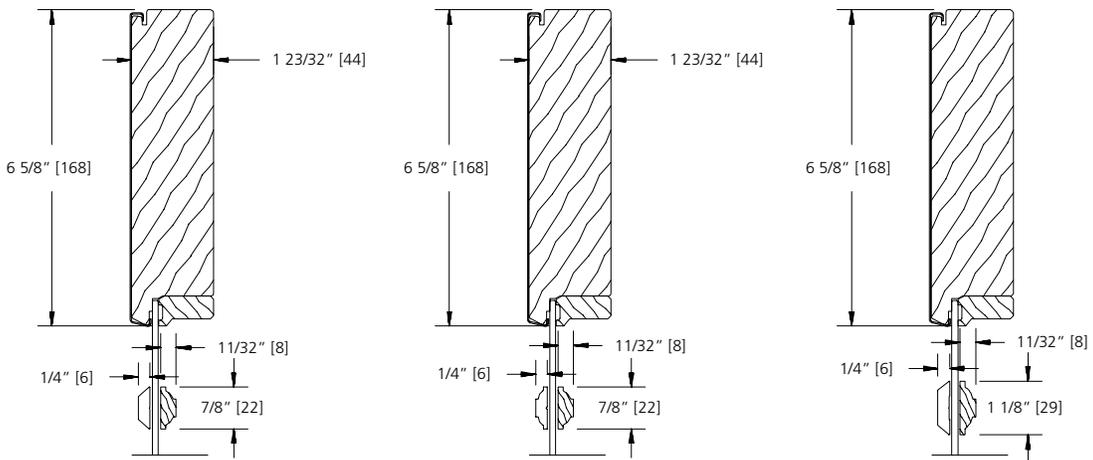

**7/8" SDL BAR  
(PUTTY LINE)**

**7/8" SDL BAR  
(BEAD STOP)**

**1 1/8" SDL BAR  
(PUTTY LINE)**

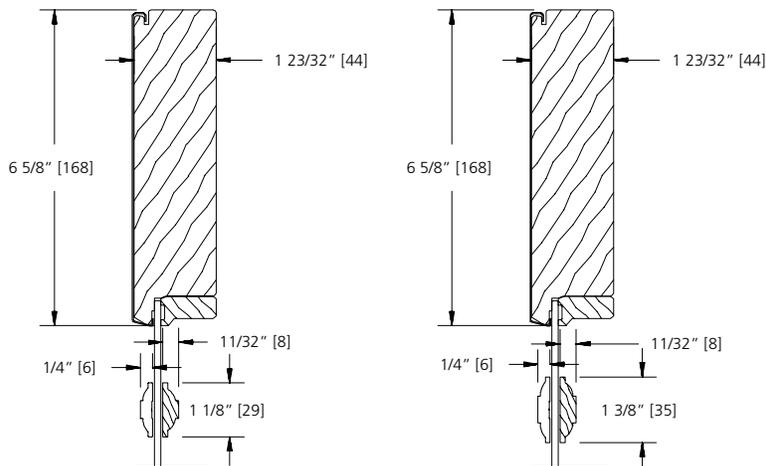


**1 1/8" SDL BAR  
(BEAD STOP)**

**1 3/8" SDL BAR  
(BEAD STOP)**

SCALE: 3" = 1'

**GLAZING OPTIONS**


**INTERIOR GLAZED**  
IMPACT RESISTANT GLASS

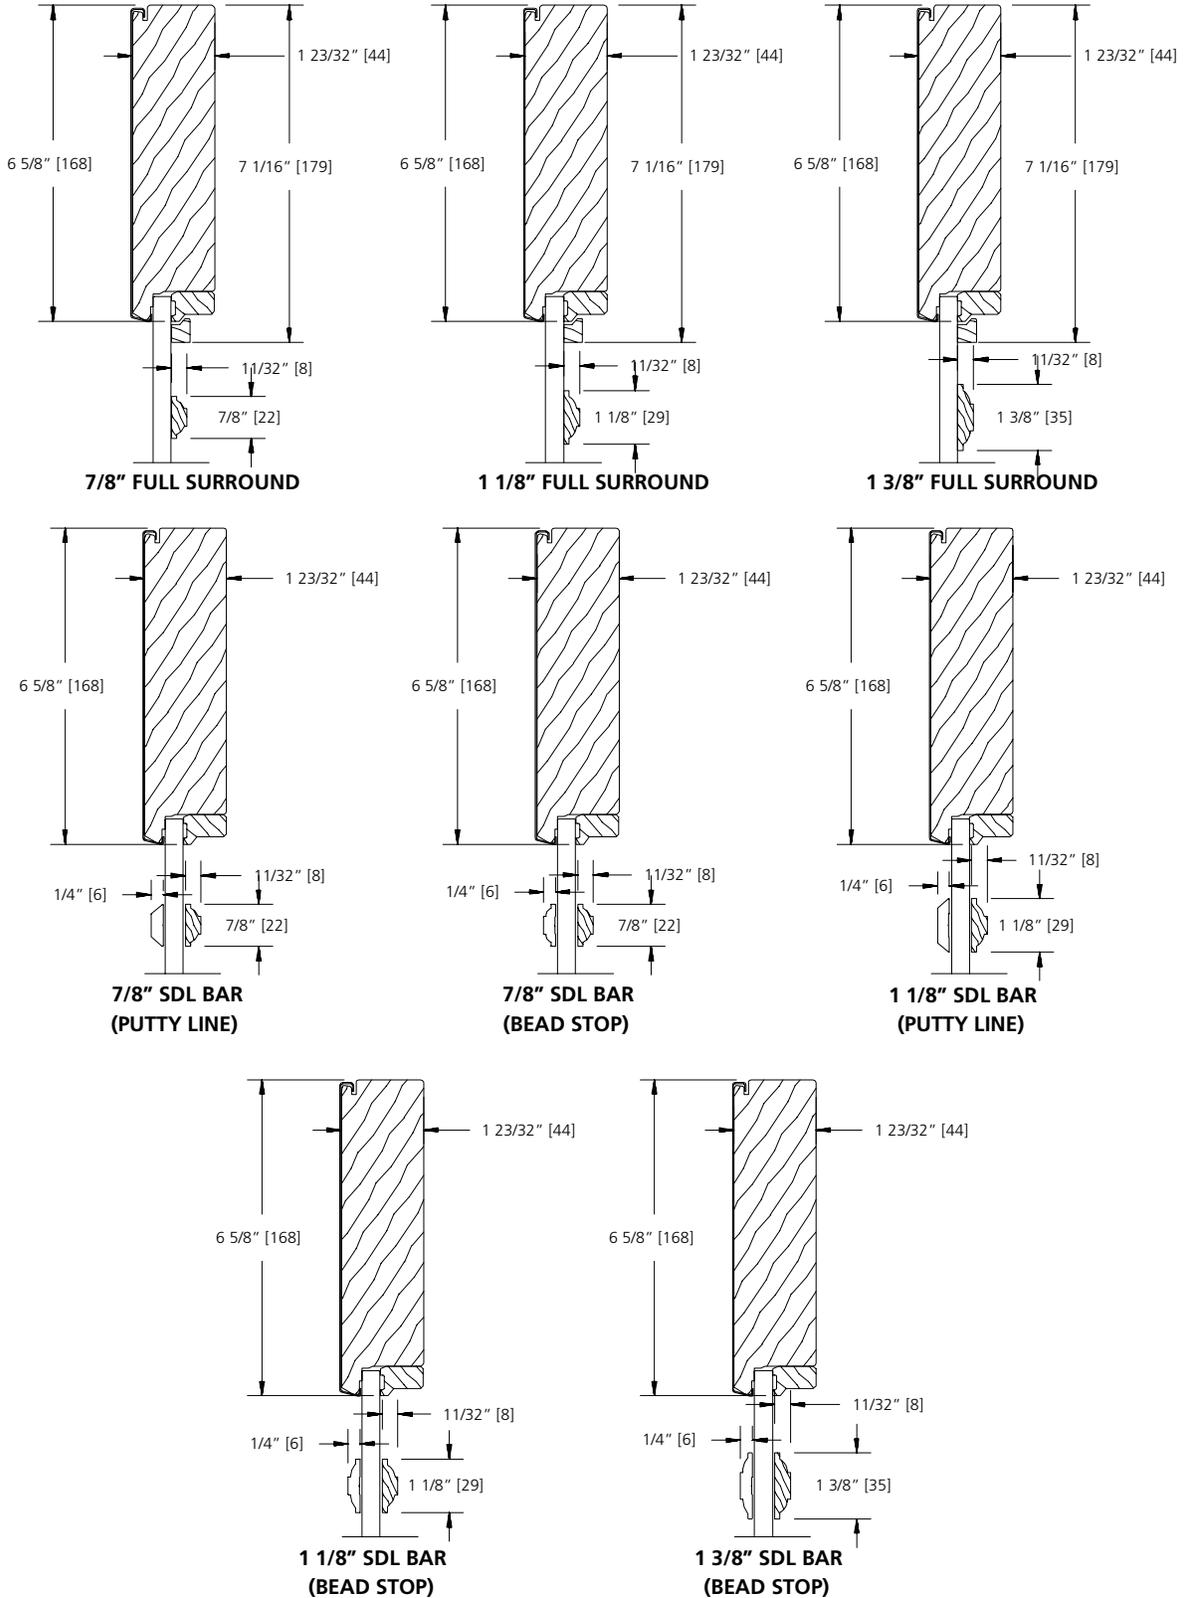


SCALE: 3" = 1'

**TRIM OPTIONS**

**EXTERIOR TRIM**

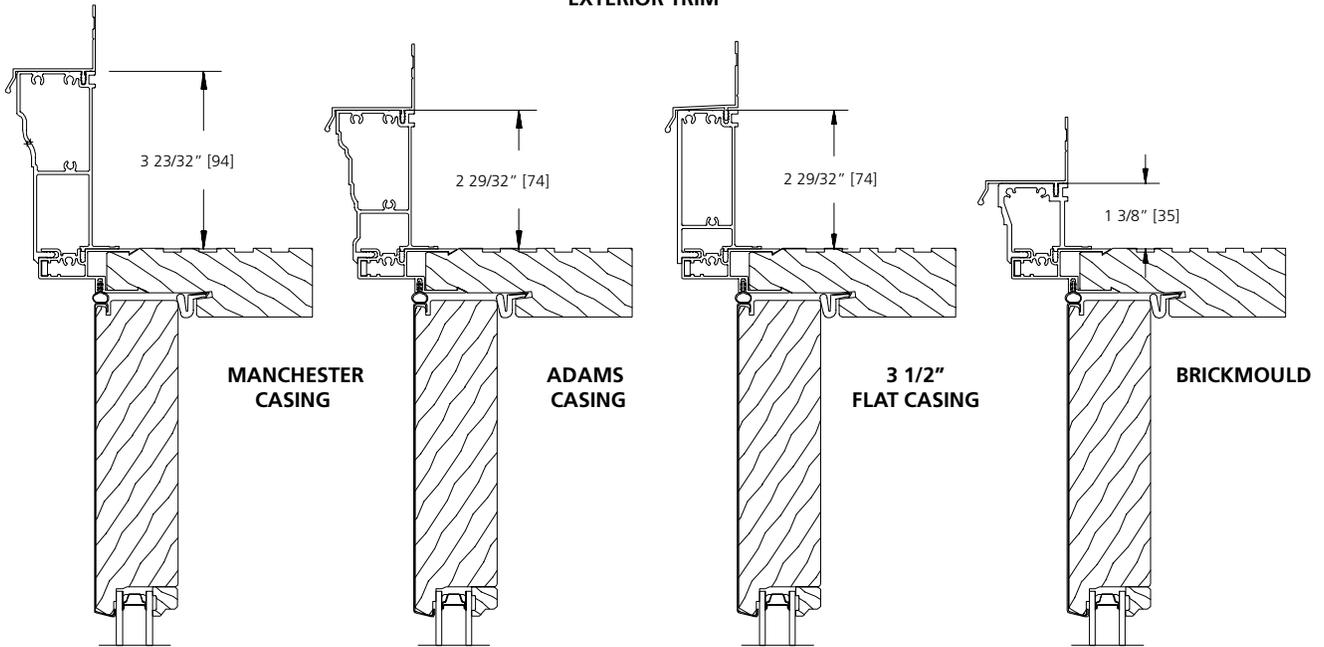


**NAILING FIN OPTIONS**

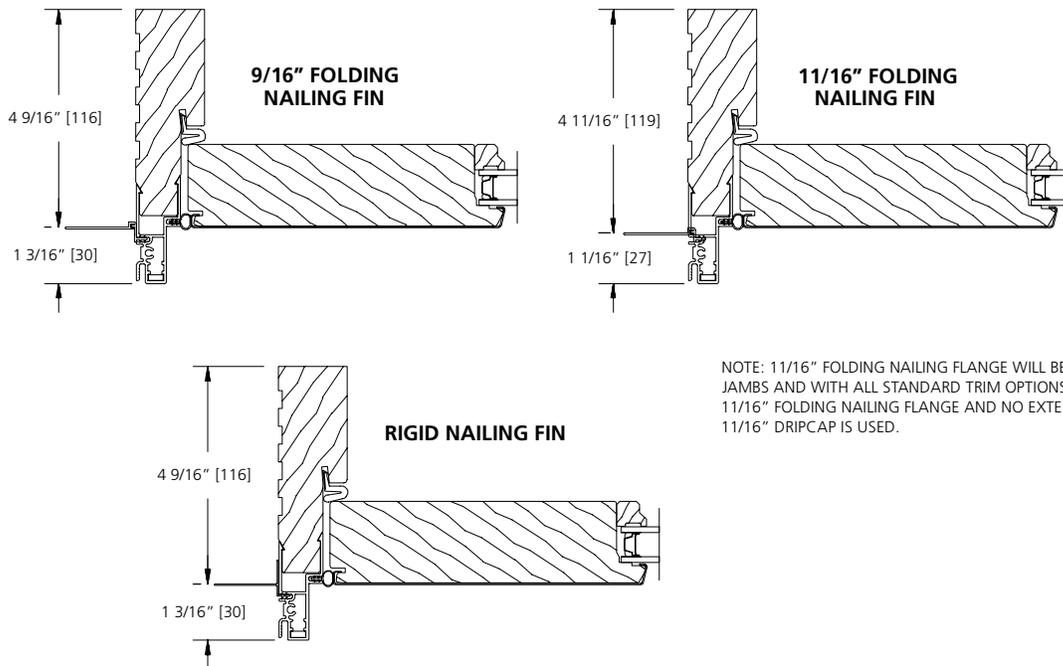

NOTE: 11/16" FOLDING NAILING FLANGE WILL BE USED ON SIDE JAMBS AND WITH ALL STANDARD TRIM OPTIONS. ON UNITS WITH 11/16" FOLDING NAILING FLANGE AND NO EXTERIOR TRIM, THE 11/16" DRIPCAP IS USED.

SCALE: 3" = 1'


**RAIL, PANEL & SILL OPTIONS**

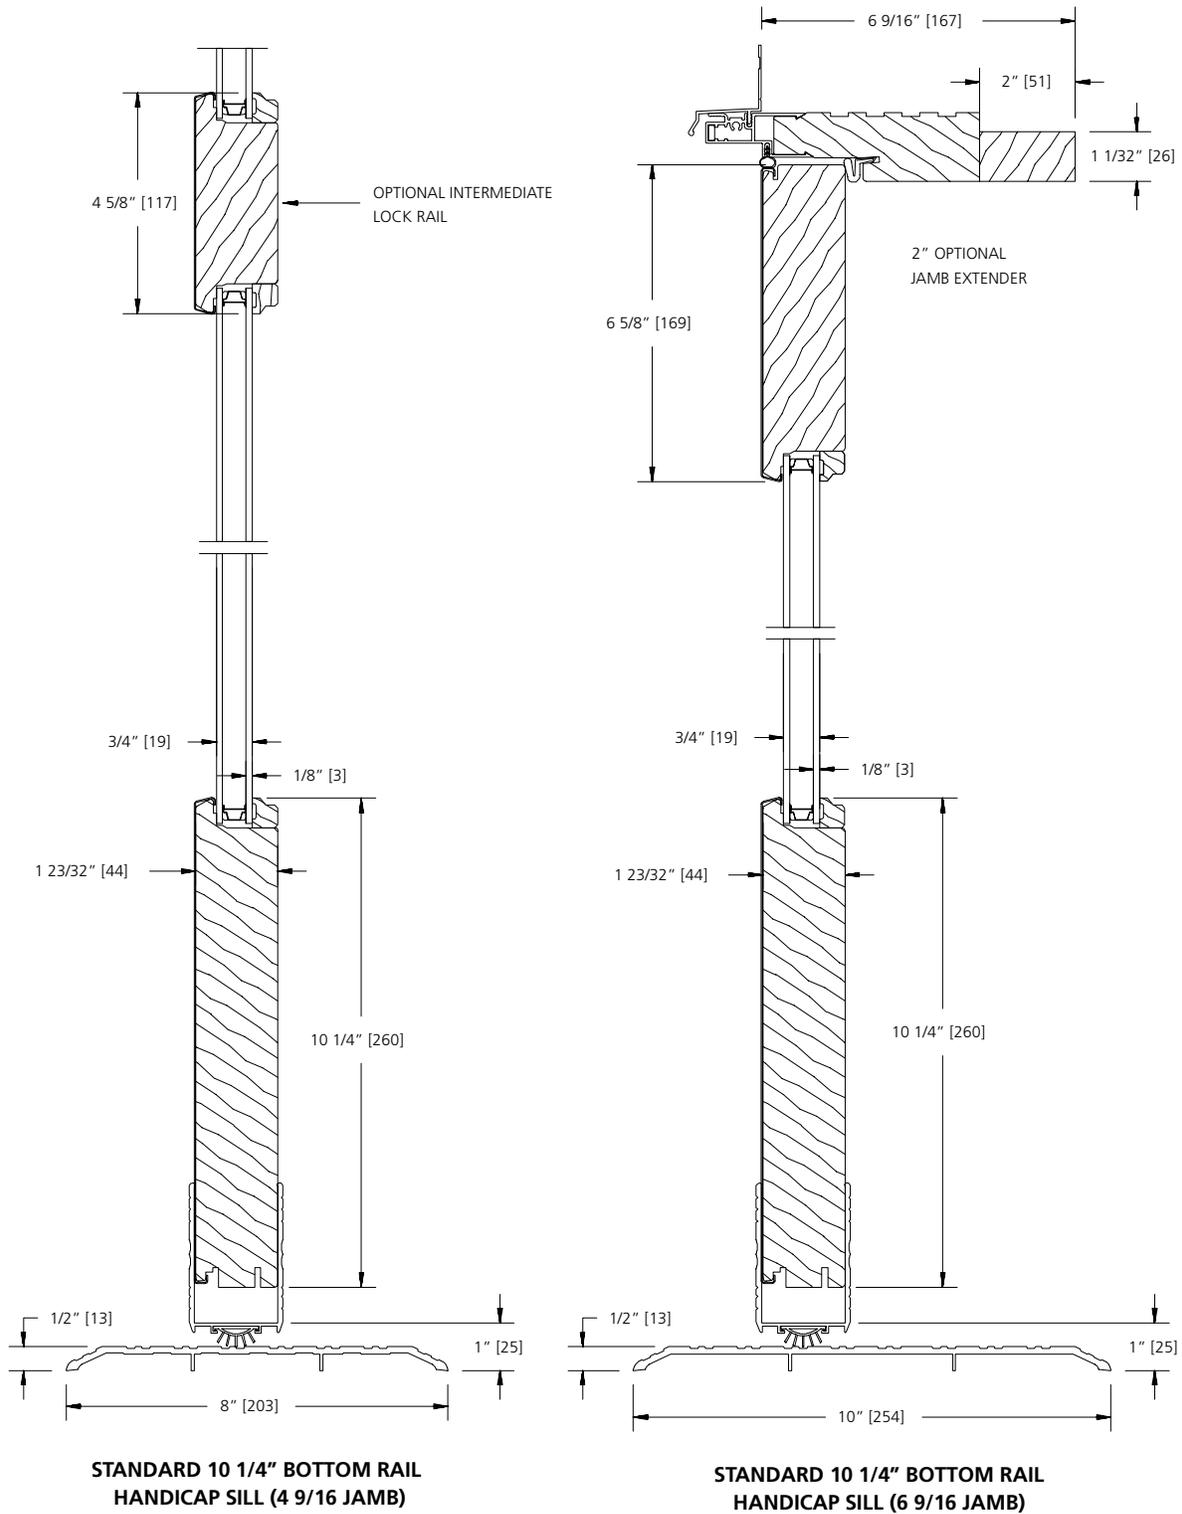

SCALE: 3" = 1'

**RAIL, PANEL & SILL OPTIONS**


**STANDARD RAISED PANEL OPTIONS**

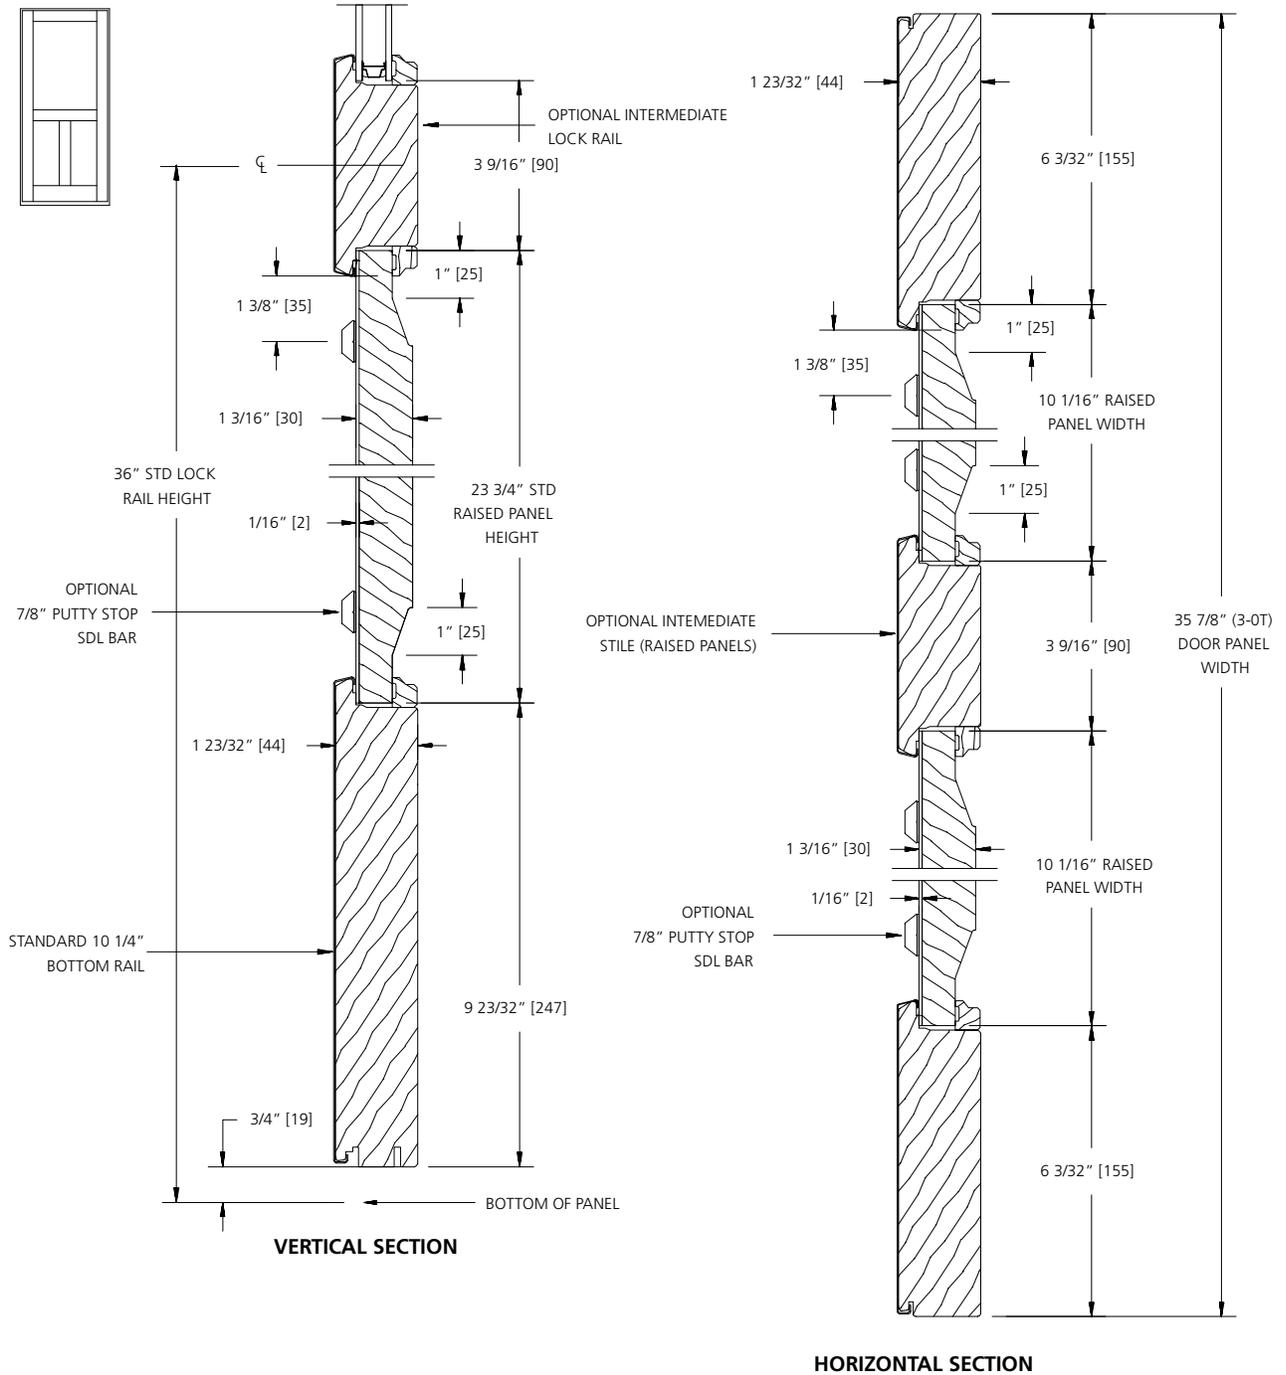

SCALE: 3" = 1'



**RAIL, PANEL & SILL OPTIONS**

**OPTIONAL RAISED PANEL OPTIONS**

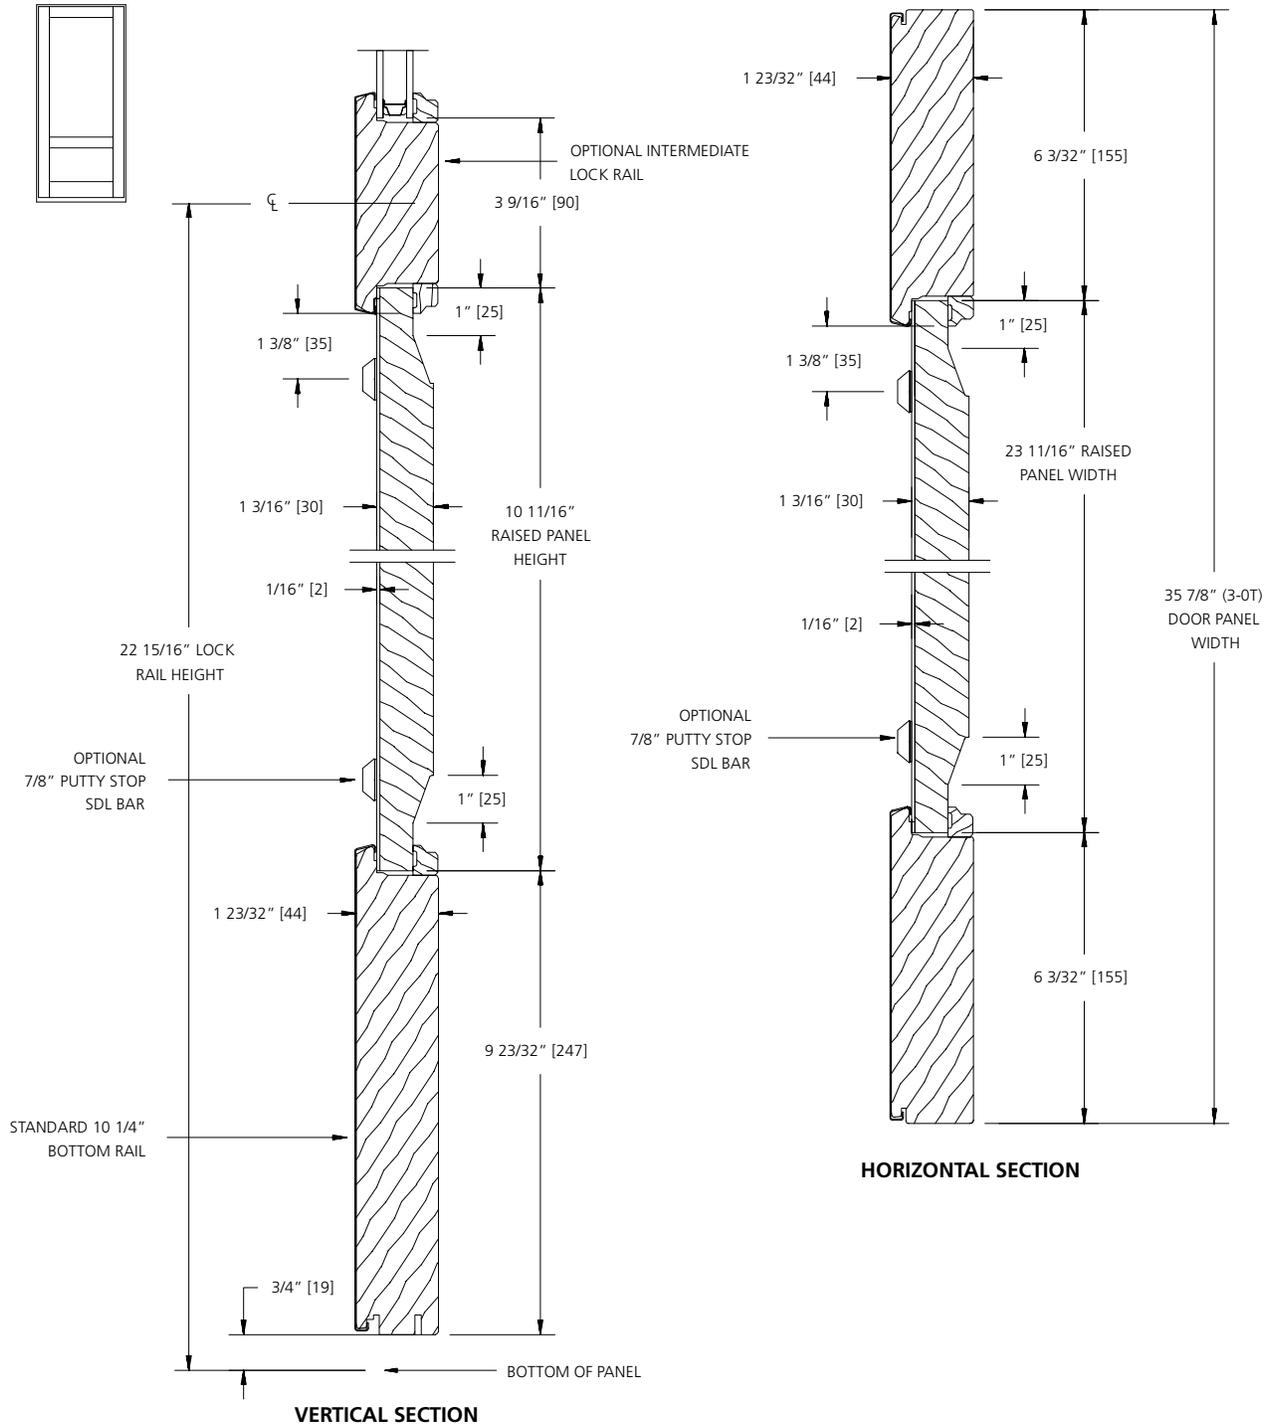

SCALE: 3" = 1'

**STANDARD MULLION DETAILS**

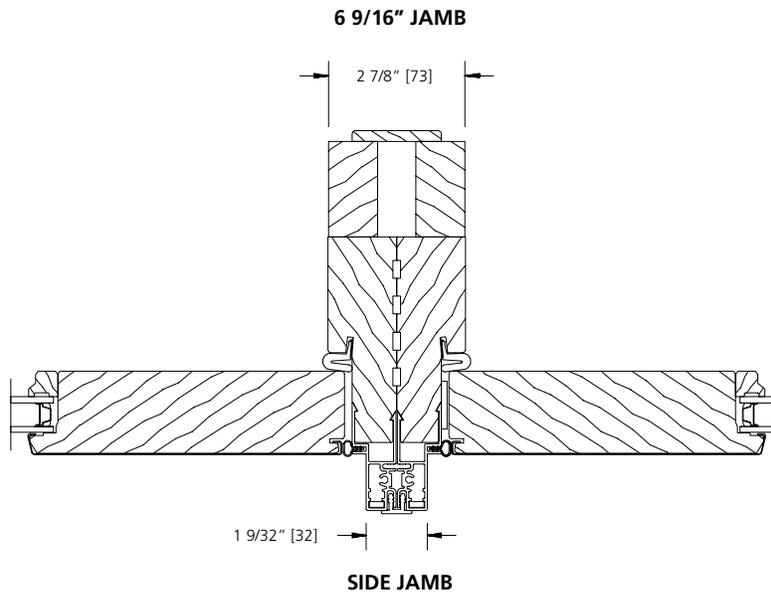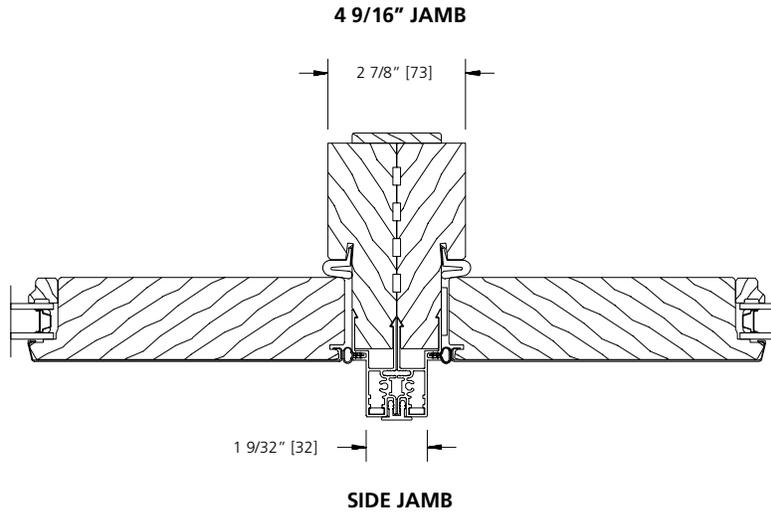


**LITE CUT INFORMATION**

Clad Epic out-swing doors are available with removable grilles in 7/8", 1-1/8" and 1-3/8" widths, with GBG (Grilles between the Glass), or with Simulated Divided Lites. Standard lite cuts are rectangular.


**LITE CUT OPTIONS**

Special lite cut patterns can include a wide variety of straight line and radius patterns. The illustrations shown here represent just a few of the possibilities. Rectangular, horizontal, vertical and Prairie lite patterns are available in all standard size clad Epic swinging doors. Uneven, diamond, radius and Gothic lite cuts are available, subject to approval. Approvals are based on the ability to fulfill the design requirements while maintaining the construction integrity of the finished product.

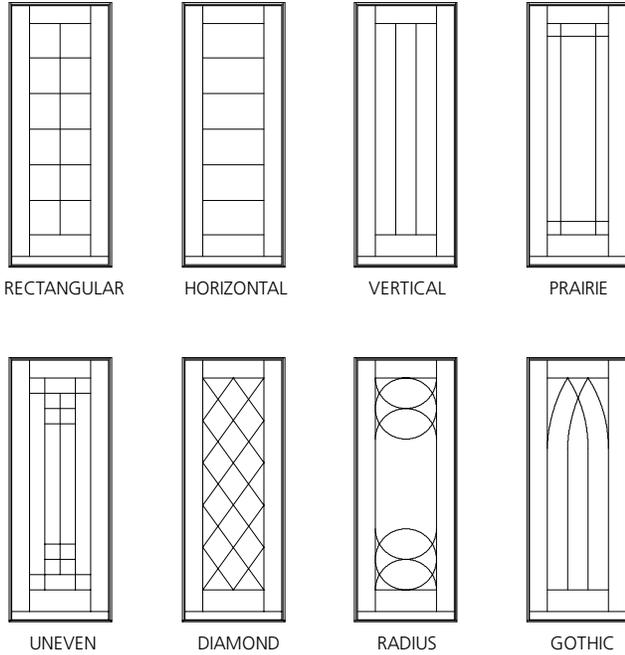


**BAR ALIGNMENT**


Alignment of divided lite muntin bars from one product to the next is often required by fine architectural design. Wood grilles, GBG (Grilles between the Glass), or Simulated Divided Lites may be specified with muntin bars aligned.

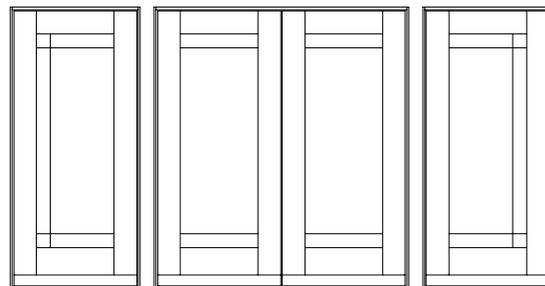

**CLEAR OPENING LAYOUT**

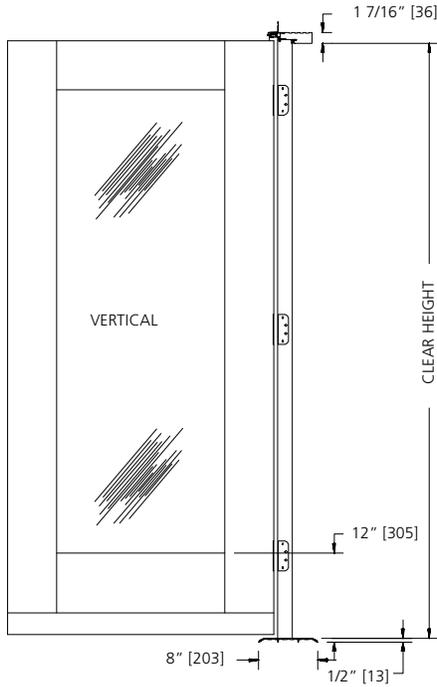

**HORIZONTAL**  
Swinging door hinged off jamb

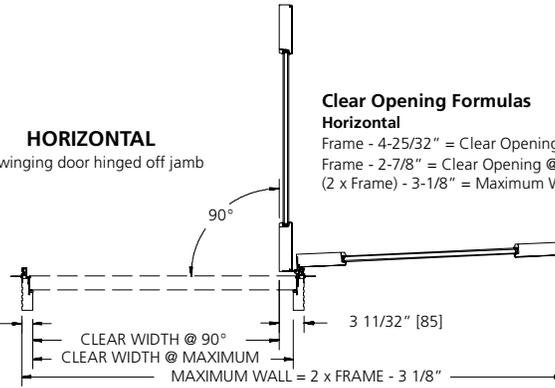

**Clear Opening Formulas**  
**Horizontal**

- Frame - 4-25/32" = Clear Opening @ 90°
- Frame - 2-7/8" = Clear Opening @ Maximum
- (2 x Frame) - 3-1/8" = Maximum Wall


**Vertical**

Handicap sill  
Frame - 1 15/16" = Clear height

Daylight opening height at bottom rail to handicap sill is 12" with 10-1/4" bottom rail.

**HORIZONTAL**

Swinging door hinged off jamb  
Single panel active

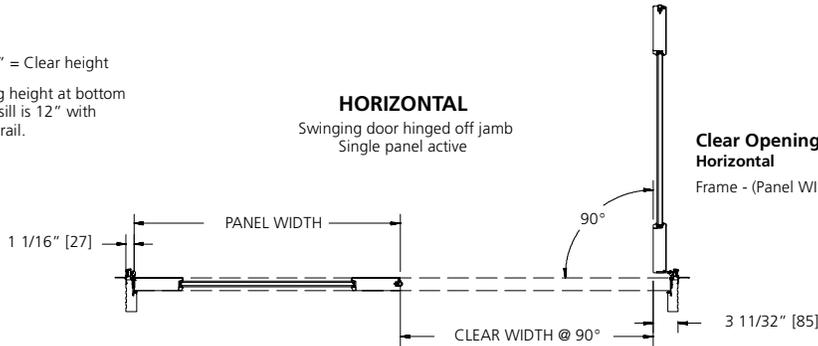


**Clear Opening Formulas**  
**Horizontal**

- Frame - (Panel Width + 4-13/32") = Single Panel Clear Opening @ 90°

Panel Callout	Panel Width
3-0	35-7/8
3-6	41-7/8
3-8	43-7/8

**HORIZONTAL**

Swinging door hinged off jamb  
Both Panels Active

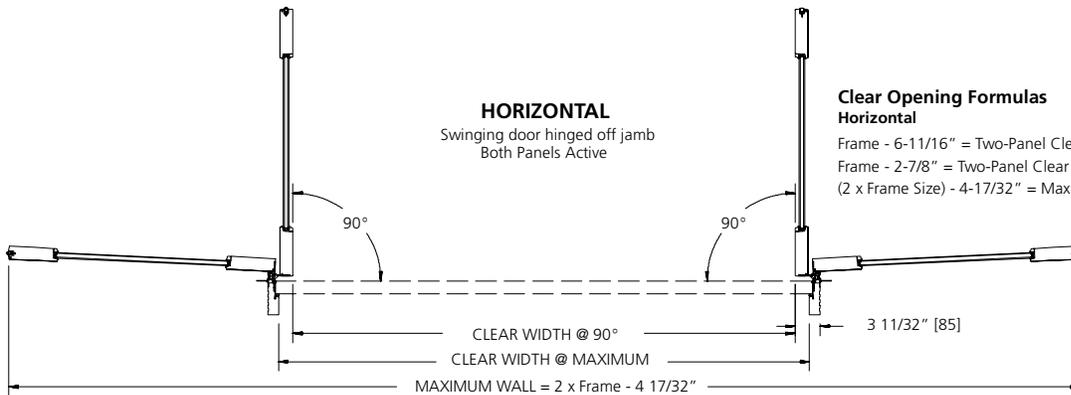

**Clear Opening Formulas**  
**Horizontal**

- Frame - 6-11/16" = Two-Panel Clear Opening @ 90°
- Frame - 2-7/8" = Two-Panel Clear Opening @ Maximum
- (2 x Frame Size) - 4-17/32" = Maximum Wall


**CLEAR OPENING INFORMATION**  
**BASIC UNITS**

Unit Number	Frame Width	Frame Height	Square Feet of Clear Opening (One Panel)	Square Feet of Clear Opening (Two Panel)	Clear Opening Width Inches (One Panel)	Clear Opening Width Inches (Two Panel)	Clear Opening Height Inches	Square Feet of Daylight Opening Per Panel
<b>Swinging Door Basic Units</b>								
<b>1-Panel Units</b>								
COSWTC3068	38.00	82.06	18.48	N/A	33.22	N/A	80.13	9.80
COSWTC3668	44.00	82.06	21.82	N/A	39.22	N/A	80.13	12.39
COSWTC3868	46.00	82.06	22.94	N/A	41.22	N/A	80.13	13.26
COSWTC3070	38.00	96.06	19.41	N/A	33.22	N/A	84.13	10.42
COSWTC3670	44.00	96.06	22.91	N/A	39.22	N/A	84.13	13.19
COSWTC3870	46.00	96.06	24.08	N/A	41.22	N/A	84.13	14.11
COSWTC3080	38.00	98.06	22.17	N/A	33.22	N/A	96.13	12.31
COSWTC3680	44.00	98.06	26.18	N/A	39.22	N/A	96.13	15.57
COSWTC3880	46.00	98.06	27.51	N/A	41.22	N/A	96.13	16.66
COSWTC3090	38.00	110.06	24.94	N/A	33.22	N/A	108.13	14.19
COSWTC3690	44.00	110.06	29.45	N/A	39.22	N/A	108.13	17.96
COSWTC3890	46.00	110.06	30.95	N/A	41.22	N/A	108.13	19.21
<b>2-Panel Active</b>								
COFRTC6068	74.31	82.06	18.98	37.63	34.13	67.63	80.13	9.80
COFRTC7068	86.31	82.06	22.33	44.31	40.13	79.63	80.13	12.39
COFRTC6070	74.31	86.06	19.94	39.51	34.13	67.63	84.13	10.42
COFRTC7070	86.31	86.06	23.44	46.52	40.13	79.63	84.13	13.19
COFRTC6080	74.31	98.06	22.78	45.14	34.13	67.63	96.13	12.31
COFRTC7080	86.31	98.06	26.78	53.15	40.13	79.63	96.13	15.57
COFRTC6090	74.31	110.06	25.62	50.89	34.13	67.63	108.13	14.19
COFRTC7090	86.31	110.06	30.13	59.93	40.13	79.63	108.13	17.96

**UNIT SIZING, ROUGH OPENINGS  
& MASONRY OPENINGS**

**STANDARD OFFERING**

DRIP CAP & NAILING FLANGE

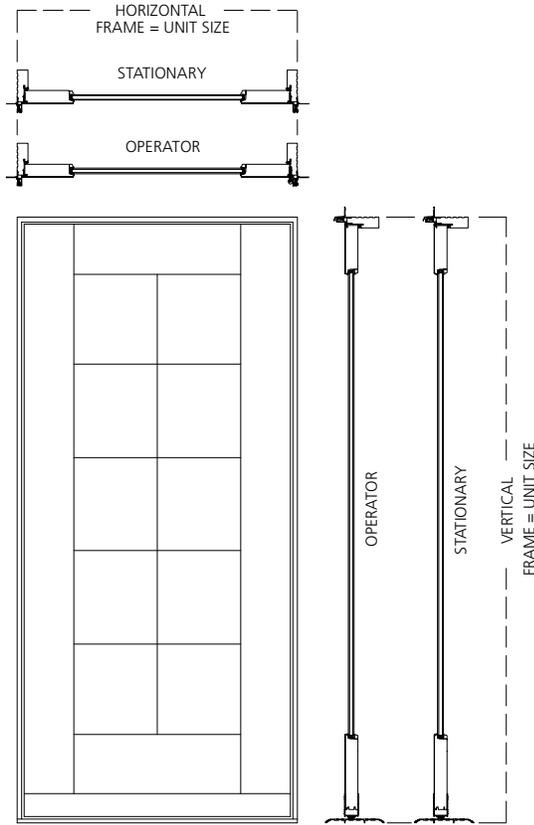

**GENERAL NOTES:**

UNITS WITH NO EXTERIOR TRIM OR DRIP CAP & NAILING FLANGE: FRAME SIZE = UNIT SIZE

UNIT SIZE IS ALWAYS THE EXTREME SIZE OF THE DOOR WITH OR WITHOUT TRIM (DRIP CAP & NAILING FLANGE ARE NOT ADDED TO ANY UNIT SIZING)

ROUGH OPENING IS ALWAYS 3/4" OVER FRAME SIZE OF THE DOOR

MASONRY OPENING IS ALWAYS 1/2" OVER THE UNIT SIZE OF THE DOOR



**ROUGH OPENING:**

DRIP CAP & NAILING FLANGE




**UNIT SIZE**

FRAME TO EXTERIOR TRIM (UNIT SIZE)

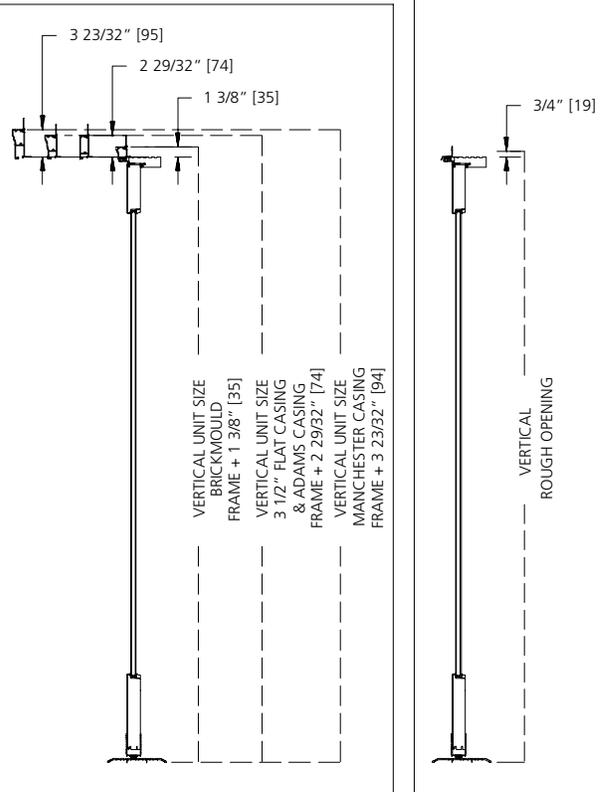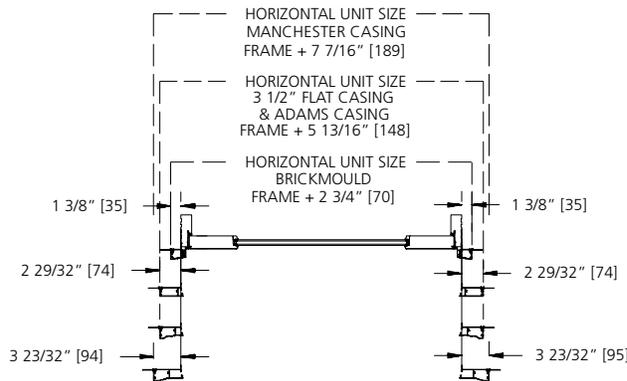

**1-PANEL UNIT**

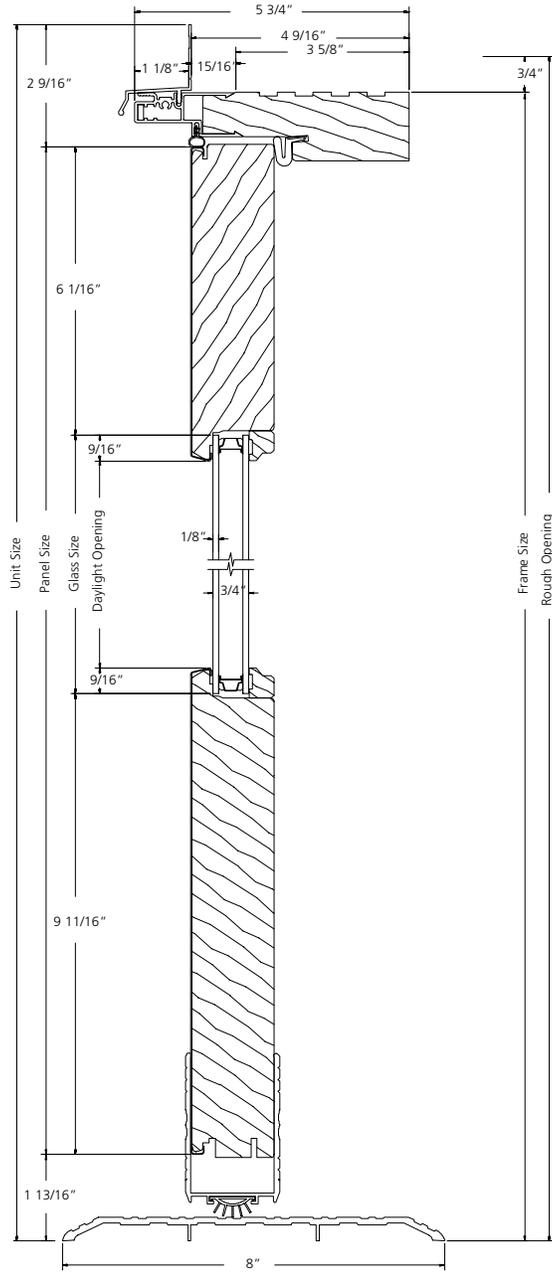


**VERTICAL SECTION**

SCALE: 3" = 1'



**2-PANEL FRENCH UNIT**

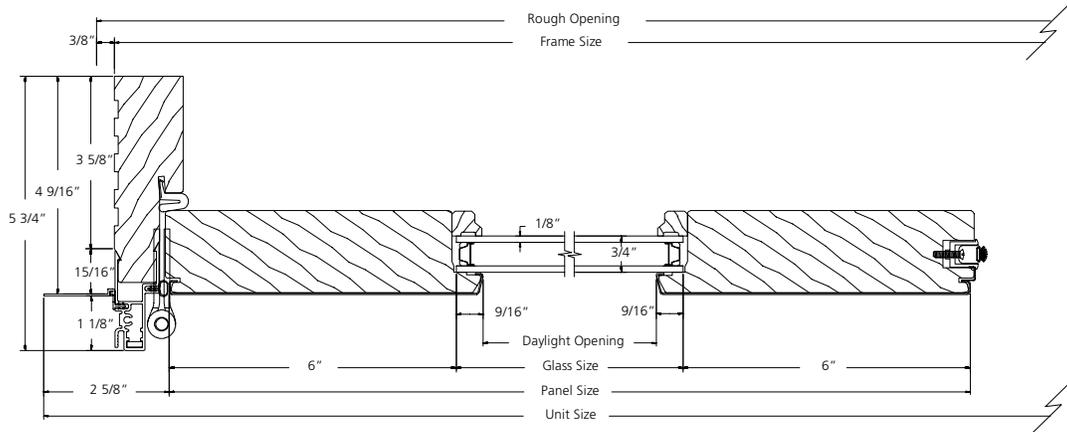

**HORIZONTAL SECTION**

SCALE: 3" = 1'